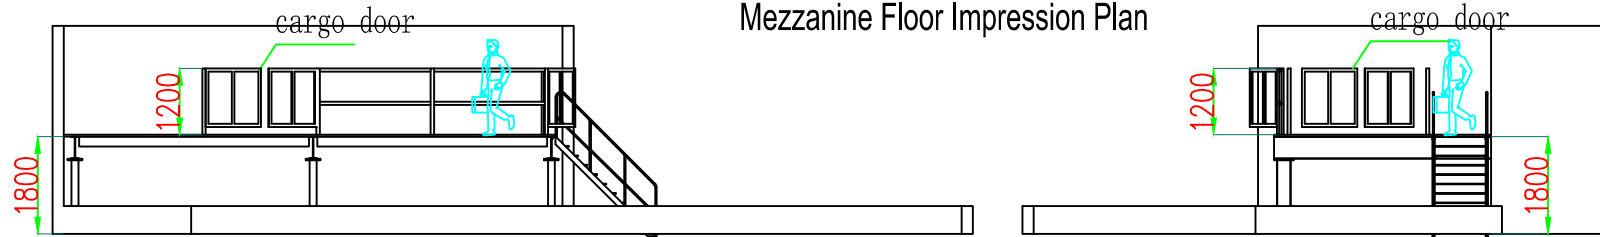
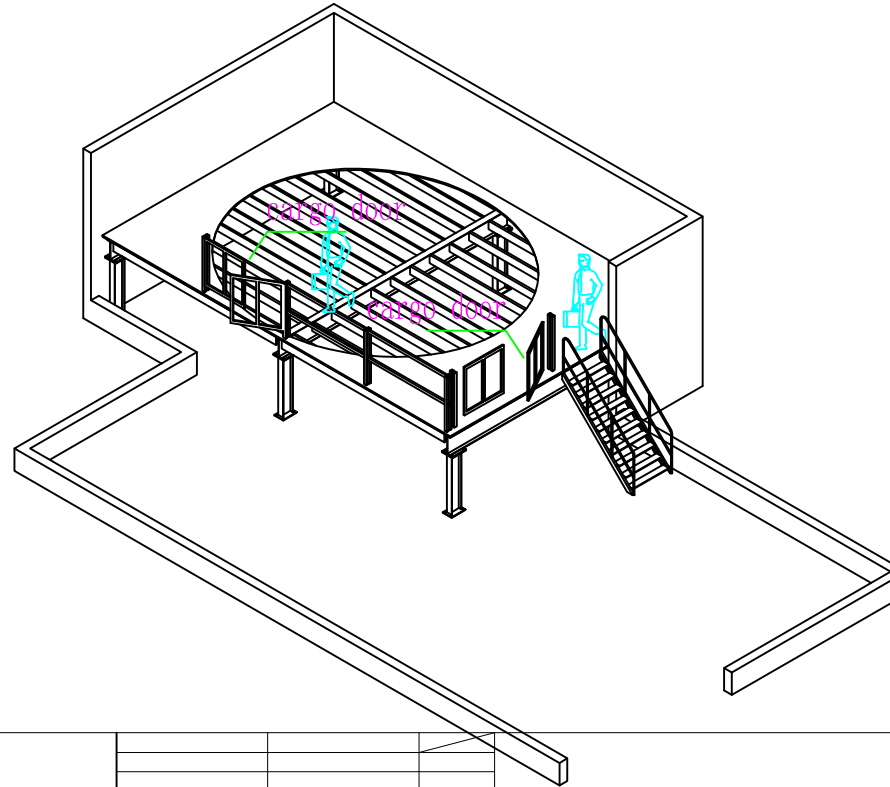


Mezzanine Floor Impression Plan

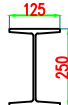
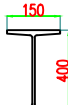
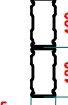
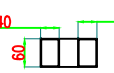


Description of mezzanine floor

- 1.Total: 54m²
- Net height of mezzanine :H1800mm.
- 2.Loading capacity:1000kg/m²
Putting steel plate on the floor.
- 3.Stair: W1000mm; Two cargo doors.
4. Handrails: H1200mm.



Material Details

upright section	beam section	support beam section	handrail section
			



东莞市至佳仓储设备有限公司
ZHIJIA STORAGE EQUIPMENT CO.,LTD